


# PLAT OF SURVEY-

RANDALL WILLIAMS LAND  
PART OF THE FRAC NE $\frac{1}{4}$  OF THE NW $\frac{1}{4}$  AND PART OF THE SE $\frac{1}{4}$  OF THE NW $\frac{1}{4}$  IN SECTION 1,  
T12N, R2W, TOWN OF FOREST, RICHLAND COUNTY, WISCONSIN.

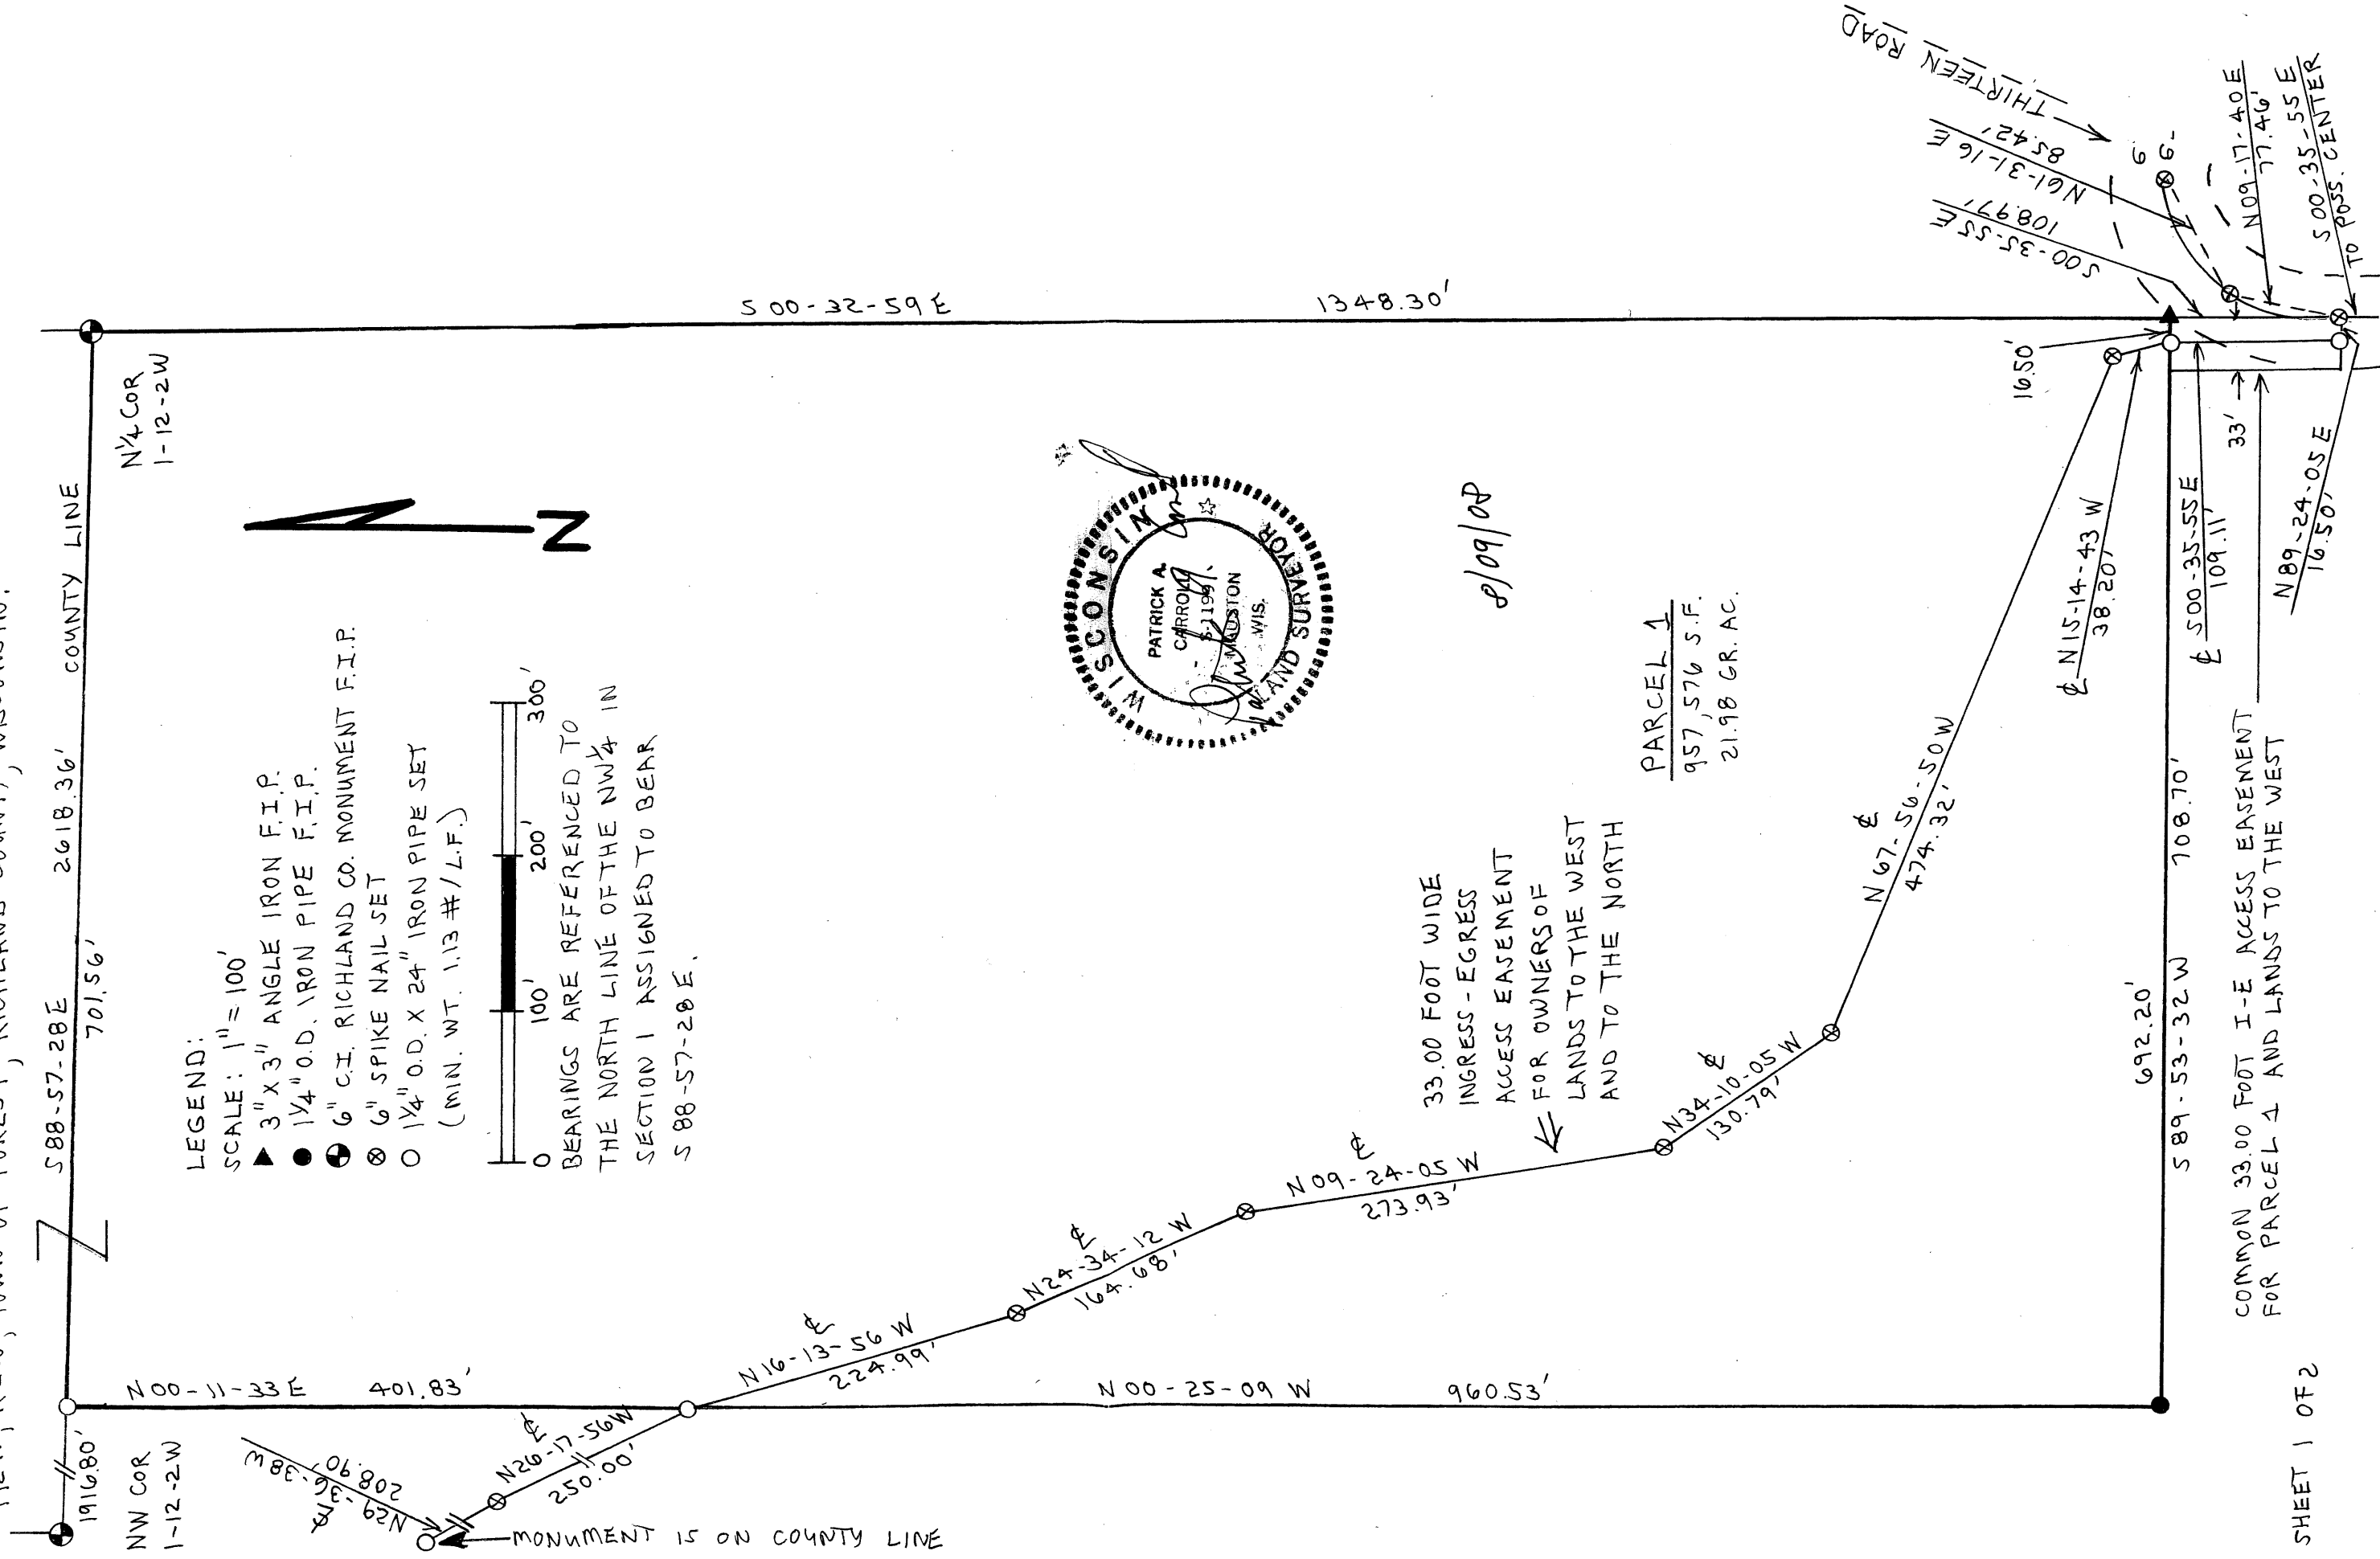

**PLAT OF SURVEY  
RANDALL WILLIAMS LAND**

PART OF THE FRACTIONAL NE1/4 OF THE NW1/4 AND PART OF THE SE1/4 OF THE NW1/4 IN SECTION 1, T12N, R2W, TOWN OF FOREST, RICHLAND COUNTY, WISCONSIN.

**PARCEL 1 DESCRIPTION:**

Part of the fractional NE1/4 of the NW1/4 and part of the SE1/4 of the NW1/4 in Section 1, T12N, R2W, Town of Forest, Richland County, Wisconsin.

Beginning at the N1/4 corner of said Section 1; thence bearing S00-32-59E, 1348.30 feet; thence bearing S89-53-32W, 708.70 feet; thence bearing N00-25-09W, 960.53 feet; thence bearing N00-11-33E, 401.83 feet, to county line; thence along the county line bearing S88-57-28E, 701.56 feet, to the point of beginning, containing 957,576 s.f. or 21.98 gross acres.

The land of this surveying and mapping is subject to highway easement for Thirteen Road at its SE corner and is also subject to and has rights to the 33.00 foot wide ingress-egress access easement for owner of lands to the west (current owner – Randall Williams) and for lands to the north.

Parcel 1 of this surveying and mapping and lands to the west have common ingress-egress access rights to the following described 33.00 foot wide easement. Commencing at the N1/4 corner of said Section 1; thence bearing S00-32-59E, 1348.30 feet; thence bearing S89-53-32W, 16.50 feet, to the centerline of said easement, being the point of beginning. Thence along said centerline bearing S00-35-55E, 109.11 feet, to the point of termination.

**SURVEYOR'S CERTIFICATE:**

I, Patrick A. Carroll, Registered Land Surveyor S-1199 for Carroll Surveying of Mauston, Wisconsin, hereby certify:

That in compliance with the provisions of A-E 7 of the Administrative Code of the State of Wisconsin, Chapter 236.34 of the Wisconsin Statutes, Richland County Land Division Ordinance and under the direction of RANDALL WILLIAMS, owner of said land, I did survey, divide and map the above described land and that such map correctly represents the exterior boundaries and the division of the land surveyed and mapped to the best of knowledge and belief.



*Patrick A. Carroll*

REGISTERED LAND SURVEYOR S-1199  
PATRICK A. CARROLL, AUGUST 9, 2008  
CARROLL SURVEYING, MAUSTON, WISCONSIN